



SECTION DETAIL

Typical Floor Junction 1:2

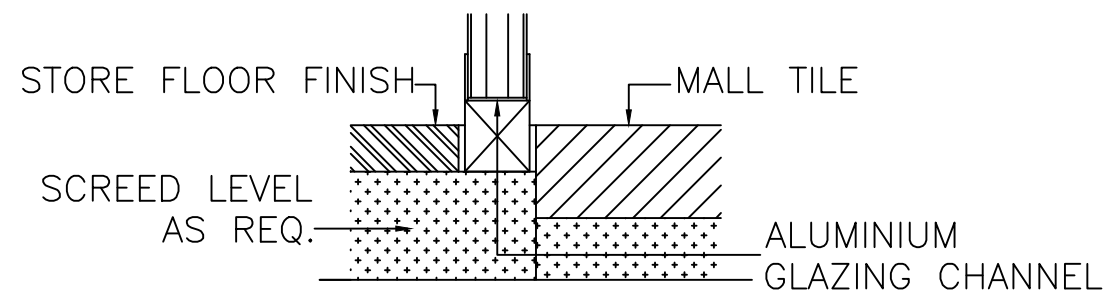

SECTION DETAIL

Typical Floor Junction 1:2

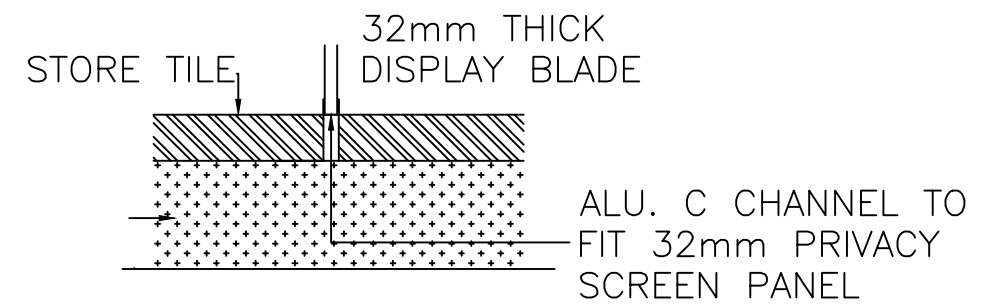

SECTION DETAIL

Typical Floor Junction 1:2

14 FIXTURE DETAILS

597_12 1:2



PO Box 698 Liverpool
NSW 2170 Australia
Tel: +61 2 9826 0666
Fax: +61 2 9826 0122
www.bams.com.au





NSW: 88823C
VIC: CB-L 3112
WA: S.879
QLD: 1068845
ACT: 200579
SA: BLD 87326
TAS: CC4768 U
NZ: LBP100682

PROJECT HOME AND KITCHEN
ROUSE HILL TOWN CENTRE
ROUSE HILL NSW
TITLE Typical Fixture Details

REV A SCALE 1:100
DRAWN BY LZ DATE 02.10.13 AUTH. BZ
JOB NO 597_14

SHEET A3
CLIENT APPROVAL

ISSUE	BY	DESCRIPTION	DATE
A	LZ	CREATED	02.10.13

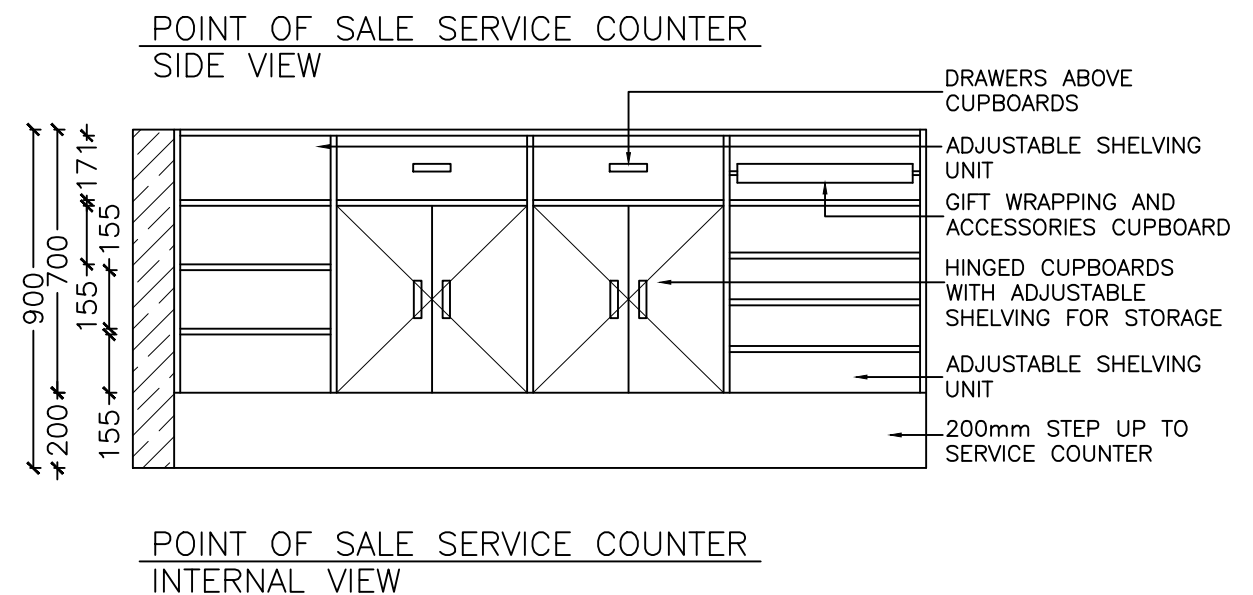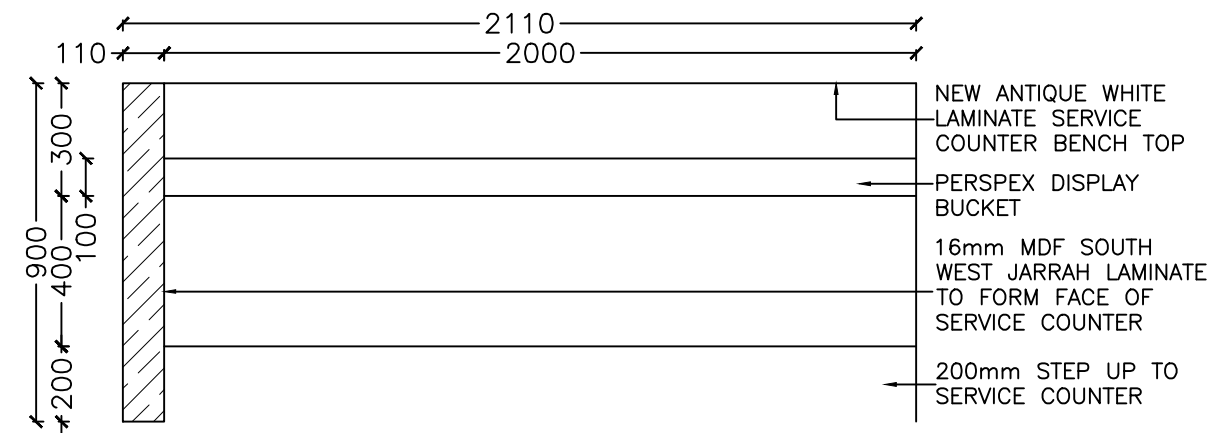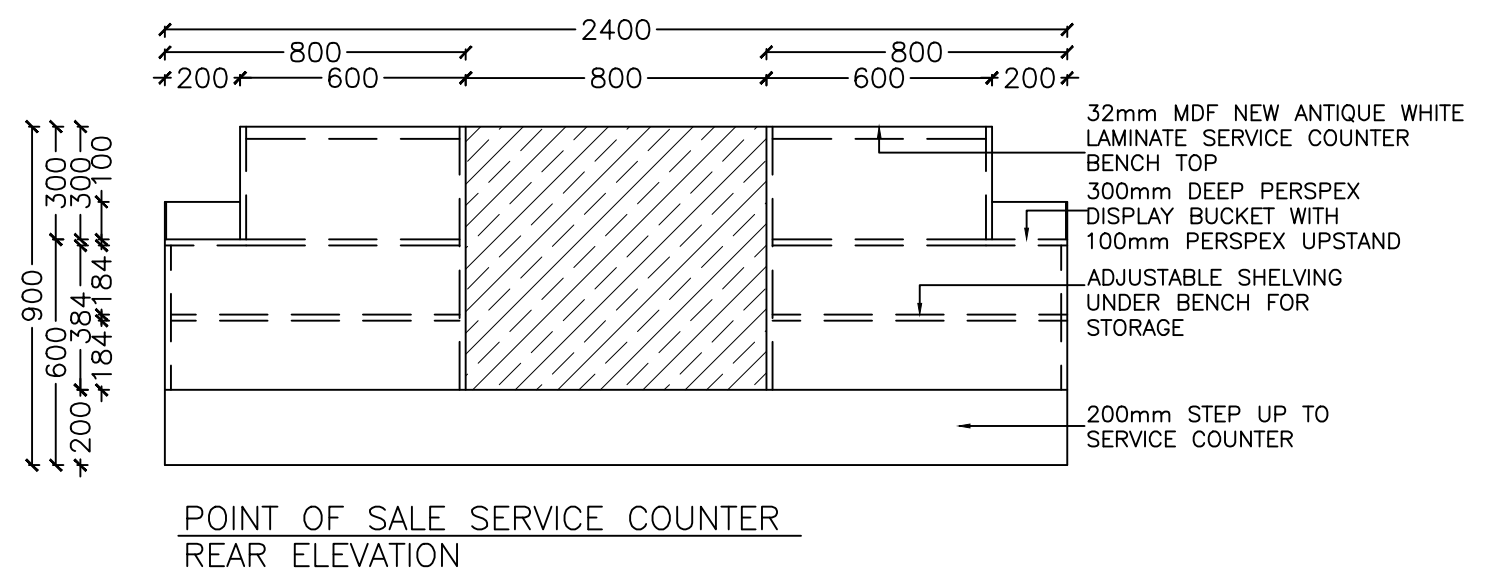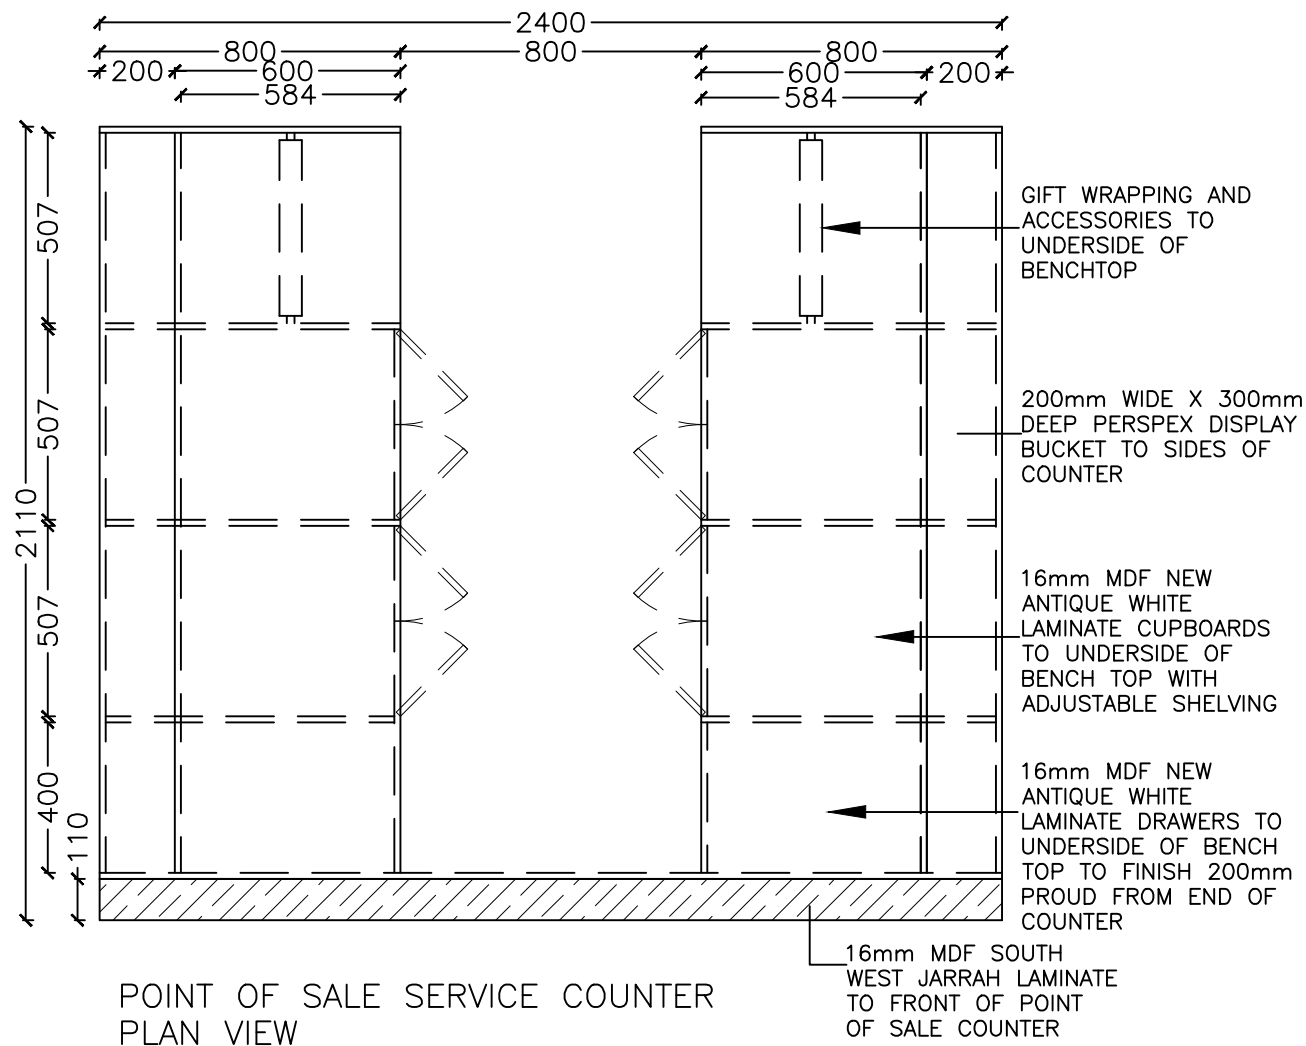

POINT OF SALE SERVICE COUNTER
FRONT ELEVATION

NOTES:

- ALL FORMICA AND LAMINEX LAMINATES ARE TO BE MANUFACTURED FROM GREENFIRST PRODUCTS
- ALL CABINETRY, CARCASSES AND JOINERY ARE TO BE MANUFACTURED FROM GREENFIRST PRODUCTS.

07 POINT OF SALE SERVICE COUNTER
597_06 DETAILS 1:20








PO Box 698 Liverpool
NSW 2170 Australia
Tel: +61 2 9826 0666
Fax: +61 2 9826 0122
www.bams.com.au

NSW: 88823C
VIC: CB-L 3112
WA: S.879
QLD: 1068845
ACT: 200579
SA: BLD 87326
TAS: CC4768 U
NZ: LBP100682

These plans remain the property of Building & Maintenance Services(BAMS) Pty Ltd at all times.
The copying of ALL or PART of the drawings is expressly FORBIDDEN without APPROVAL from BAMS COPY RIGHT RESERVED©

PROJECT HOME AND KITCHEN
ROUSE HILL TOWN CENTRE
ROUSE HILL NSW
TITLE Counter Details

REV	SCALE	SHEET	ISSUE	BY	DESCRIPTION	DATE
A	1:20	A3	A	LZ	CREATED	02.10.13
DRAWN BY	DATE	AUTH.	CLIENT APPROVAL			
LZ	02.10.13	BZ				
JOB NO		SHEET NO				
597_15						

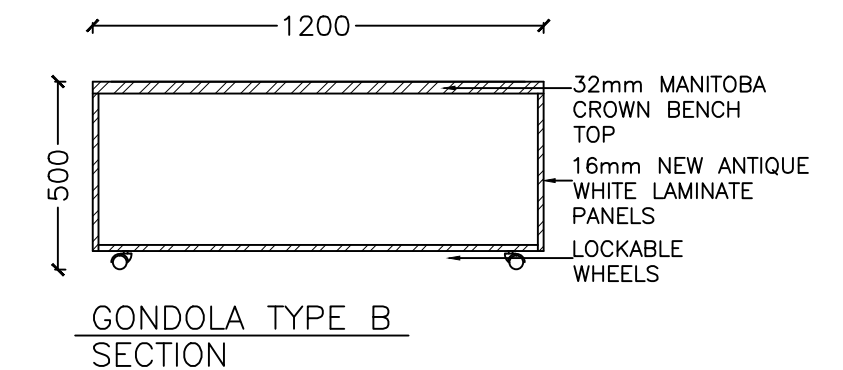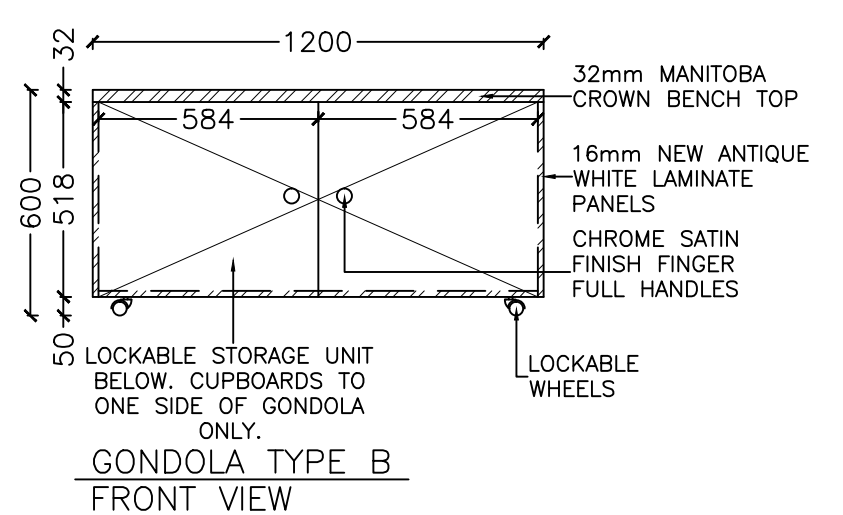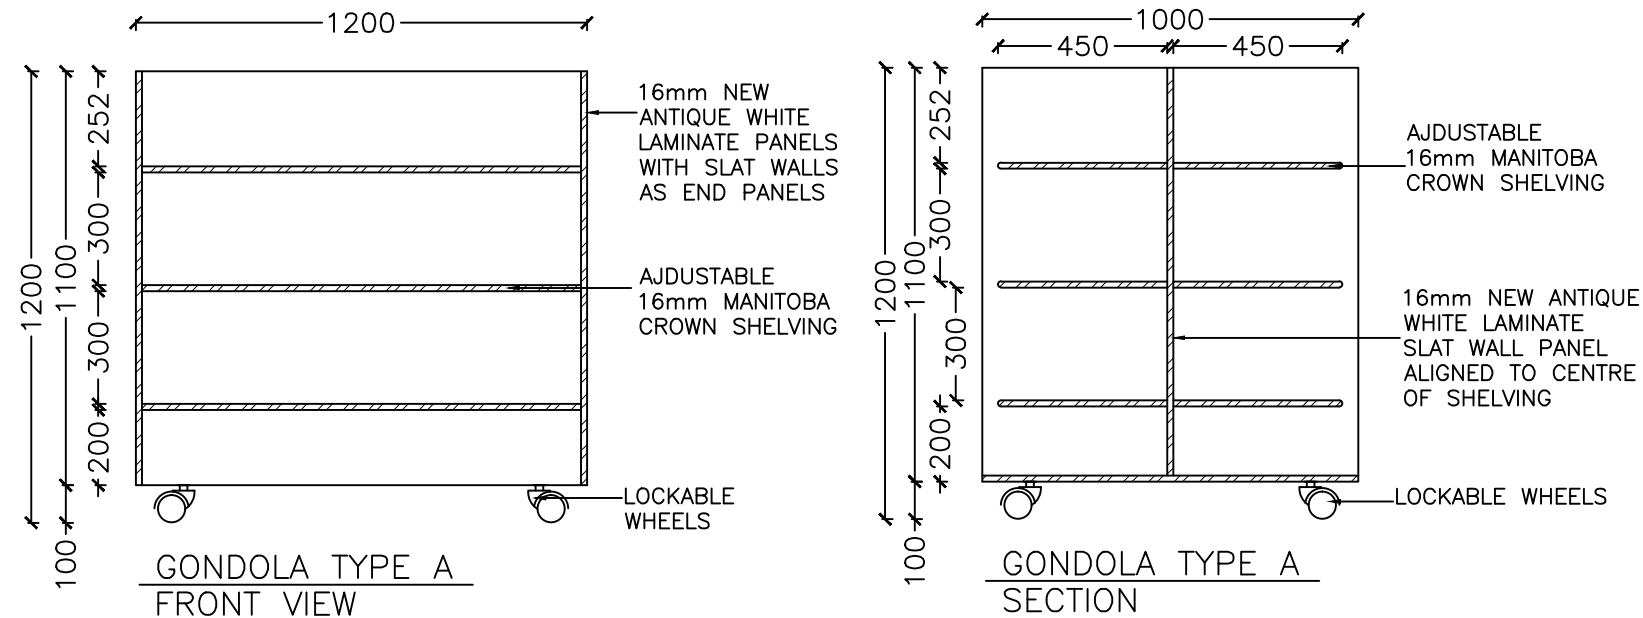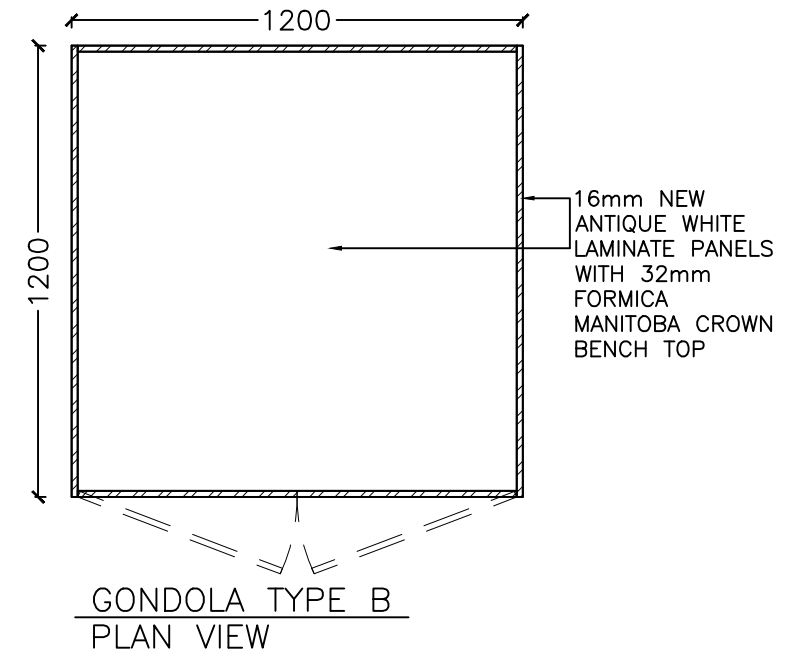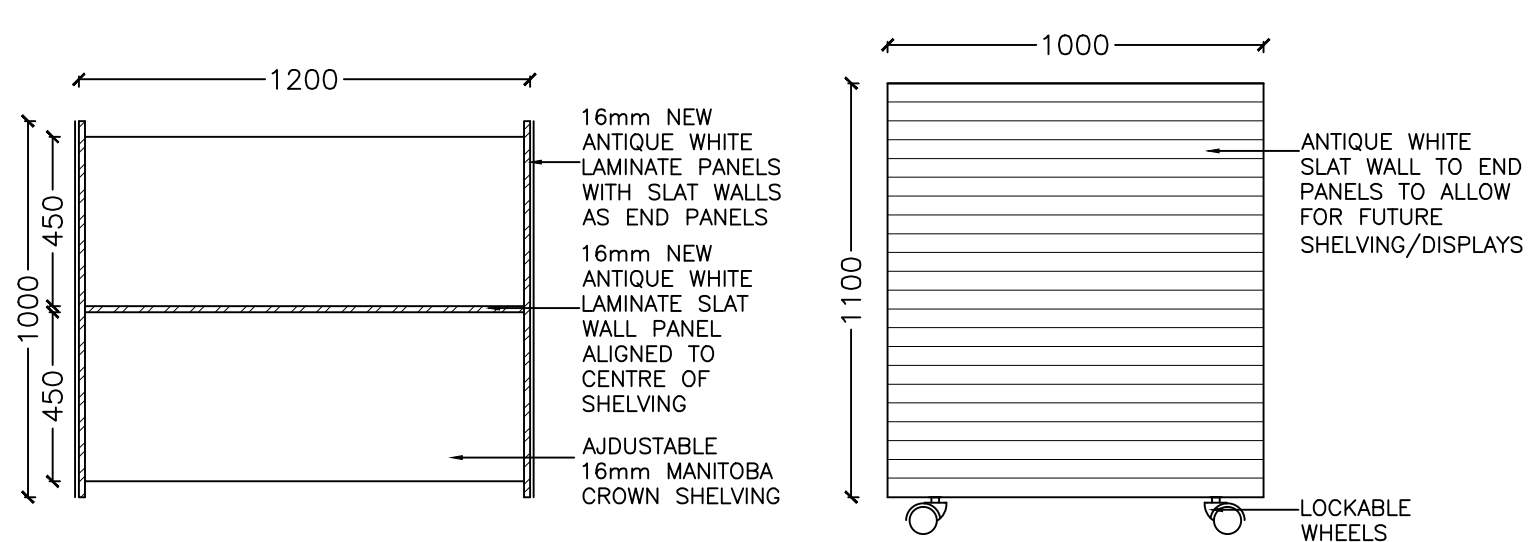

08 GONDOLA TYPE A
597_07 DETAILS 1:20

NOTES:

- ALL FORMICA AND LAMINEX LAMINATES ARE TO BE MANUFACTURED FROM GREENFIRST PRODUCTS
- ALL CABINETRY, CARCASSES AND JOINERY ARE TO BE MANUFACTURED FROM GREENFIRST PRODUCTS.

09 GONDOLA TYPE B
597_07 DETAILS 1:20



PO Box 698 Liverpool
NSW 2170 Australia
Tel: +61 2 9826 0666
Fax: +61 2 9826 0122
www.bams.com.au

NSW: 88823C
VIC: CB-L 3112
WA: S.879
QLD: 1068845
ACT: 200579
SA: BLD 87326
TAS: CC4768 U
NZ: LBP100682

PROJECT HOME AND KITCHEN
ROUSE HILL TOWN CENTRE
ROUSE HILL NSW
TITLE Gondola Type A & B Details






REV A
DRAWN BY LZ
DATE 02.10.13
AUTH. BZ
JOB NO 597_16

SCALE 1:20

SHEET A3
CLIENT APPROVAL
SHEET NO

ISSUE	BY	DESCRIPTION	DATE
A	LZ	CREATED	02.10.13

- NOTES:
- ALL FORMICA AND LAMINEX LAMINATES ARE TO BE MANUFACTURED FROM GREENFIRST PRODUCTS
 - ALL CABINETRY, CARCASSES AND JOINERY ARE TO BE MANUFACTURED FROM GREENFIRST PRODUCTS.

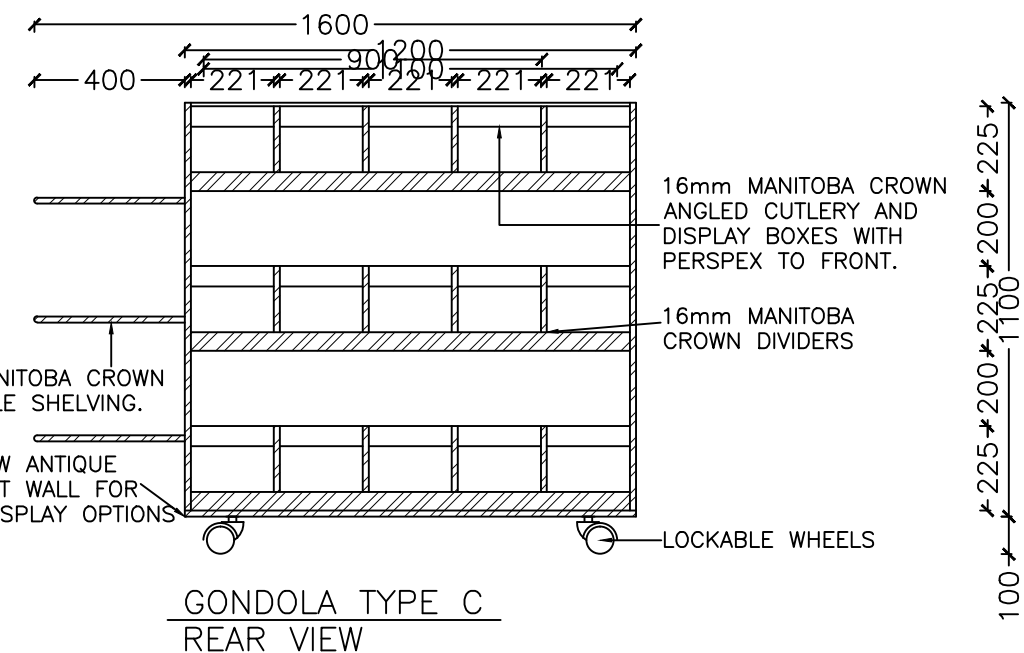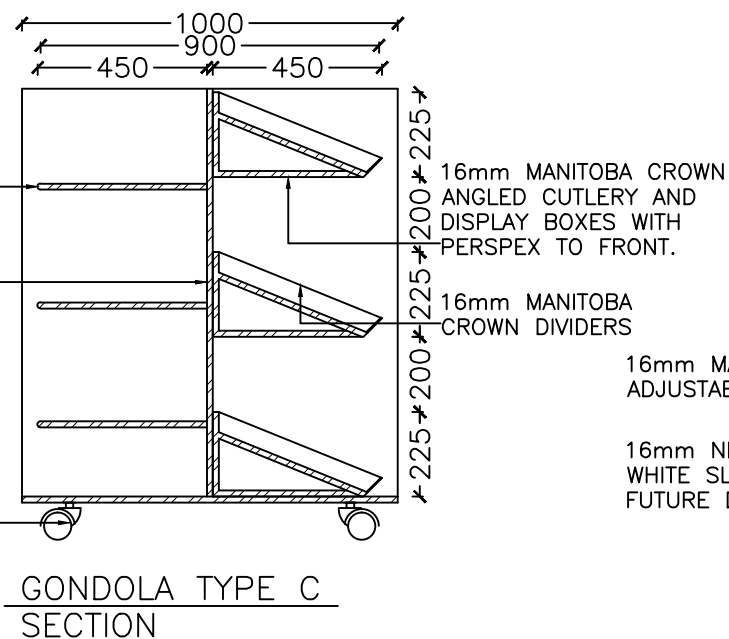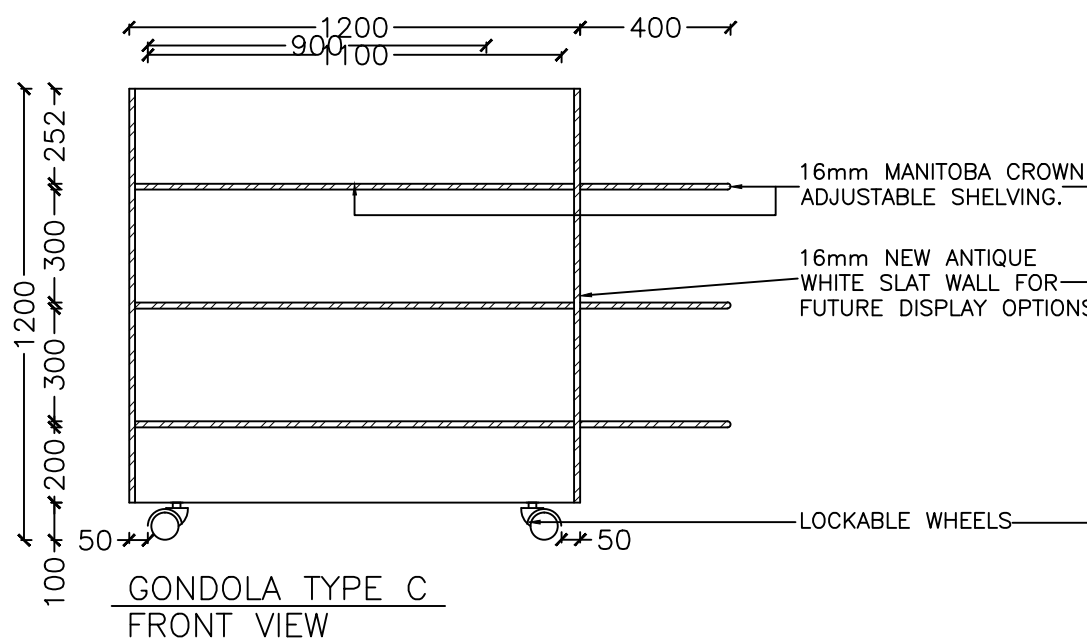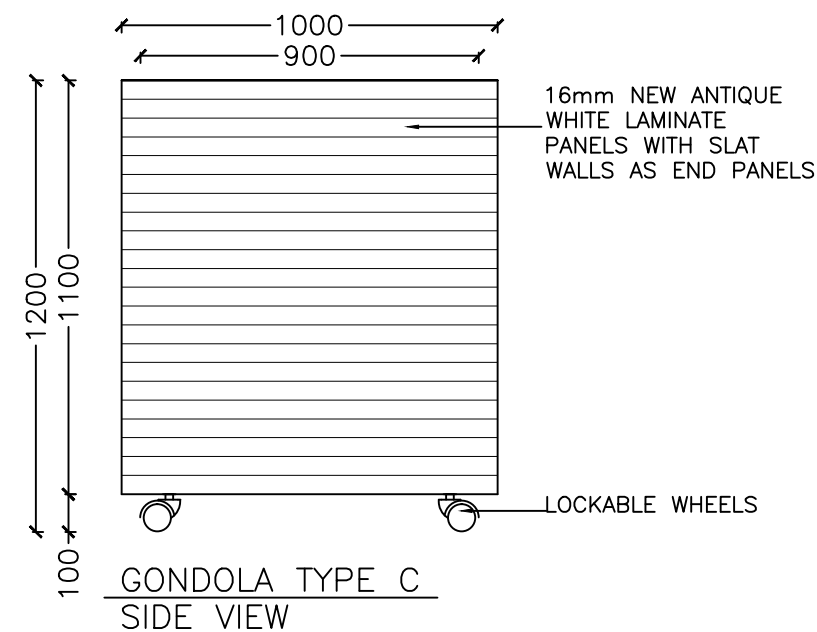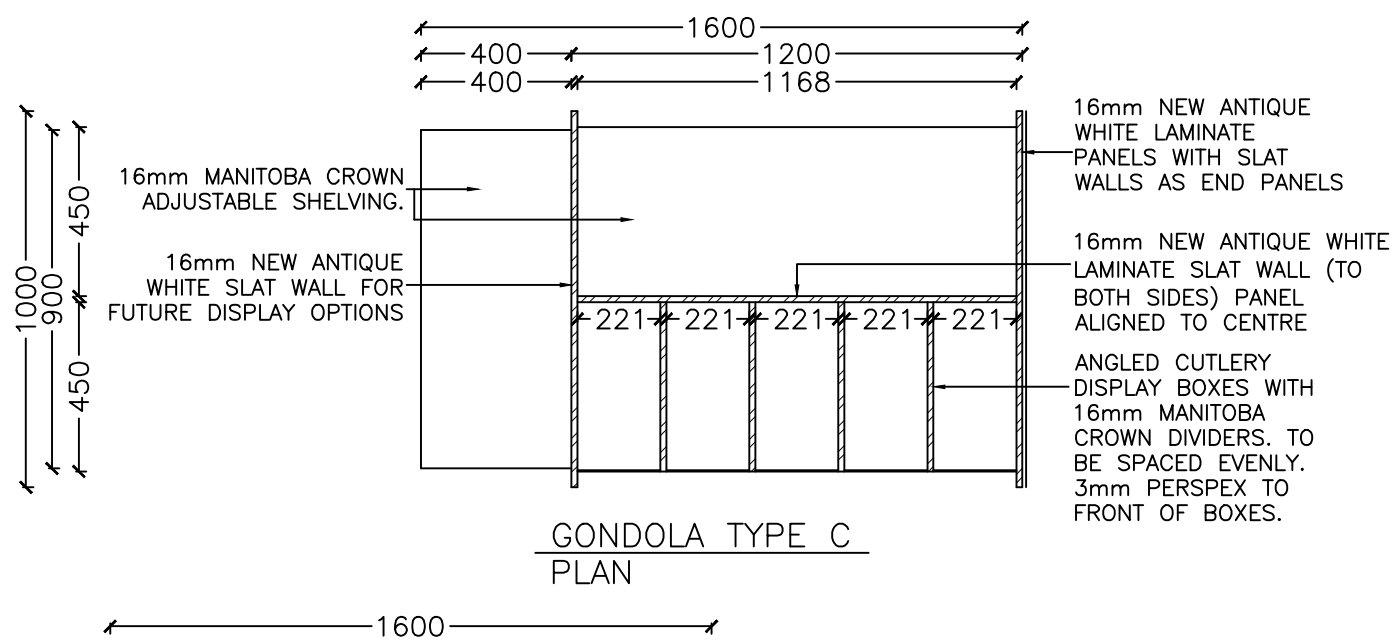

10
597_08

GONDOLA TYPE C
DETAILS 1:20



PO Box 698 Liverpool
NSW 2170 Australia
Tel: +61 2 9826 0666
Fax: +61 2 9826 0122
www.bams.com.au

NSW: 88823C
VIC: CB-L 3112
WA: S.879
QLD: 1068845
ACT: 200579
SA: BLD 87326
TAS: CC4768 U
NZ: LBP100682

These plans remain the property of Building & Maintenance Services(BAMS) Pty Ltd at all times.
The copying of ALL or PART of the drawings is expressly FORBIDDEN without APPROVAL from BAMS COPY RIGHT RESERVED©

PROJECT HOME AND KITCHEN
ROUSE HILL TOWN CENTRE
ROUSE HILL NSW

TITLE Gondola Type C Details

REV A SCALE 1:20

DRAWN BY LZ DATE 02.10.13 AUTH. BZ


JOB NO 597_17

SHEET A3


CLIENT APPROVAL

SHEET NO

ISSUE	BY	DESCRIPTION	DATE
A	LZ	CREATED	02.10.13

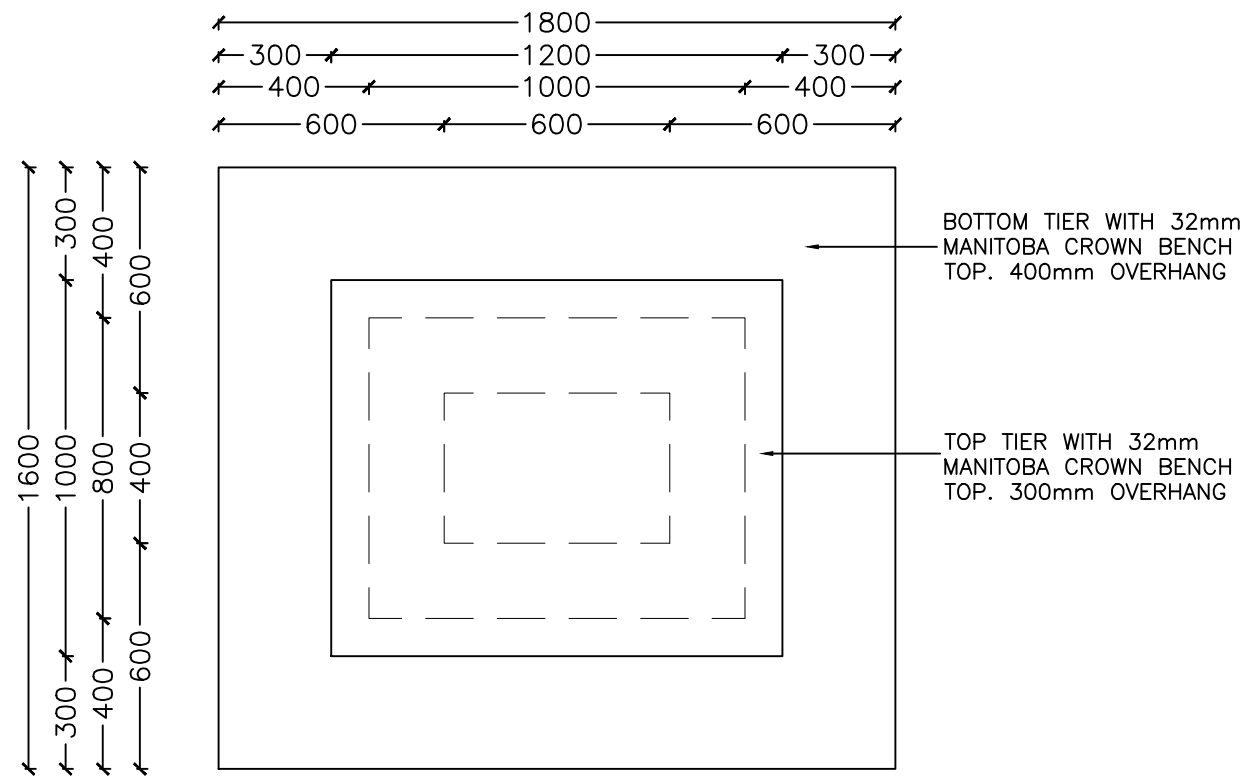


GONDOLA TYPE D
PLAN

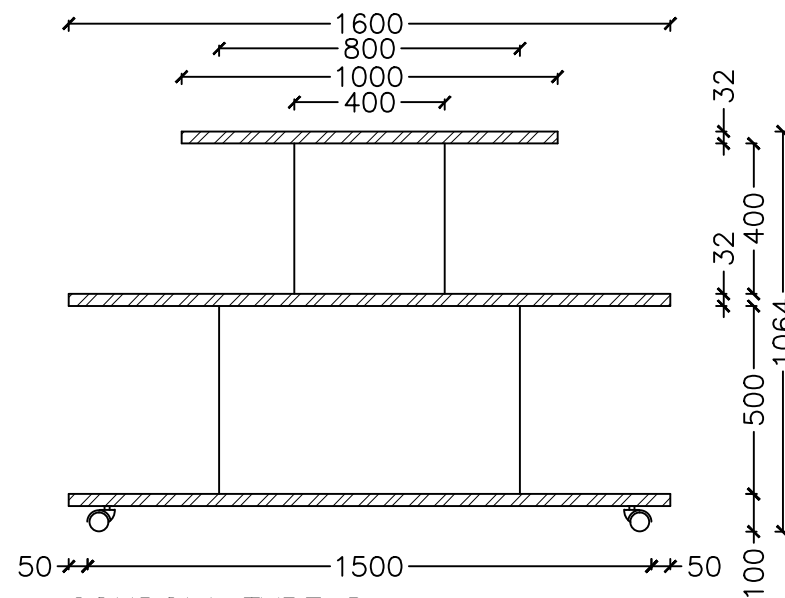

GONDOLA TYPE D
FRONT VIEW

- NOTES:
- ALL FORMICA AND LAMINEX LAMINATES ARE TO BE MANUFACTURED FROM GREENFIRST PRODUCTS
 - ALL CABINETRY, CARCASSES AND JOINERY ARE TO BE MANUFACTURED FROM GREENFIRST PRODUCTS.

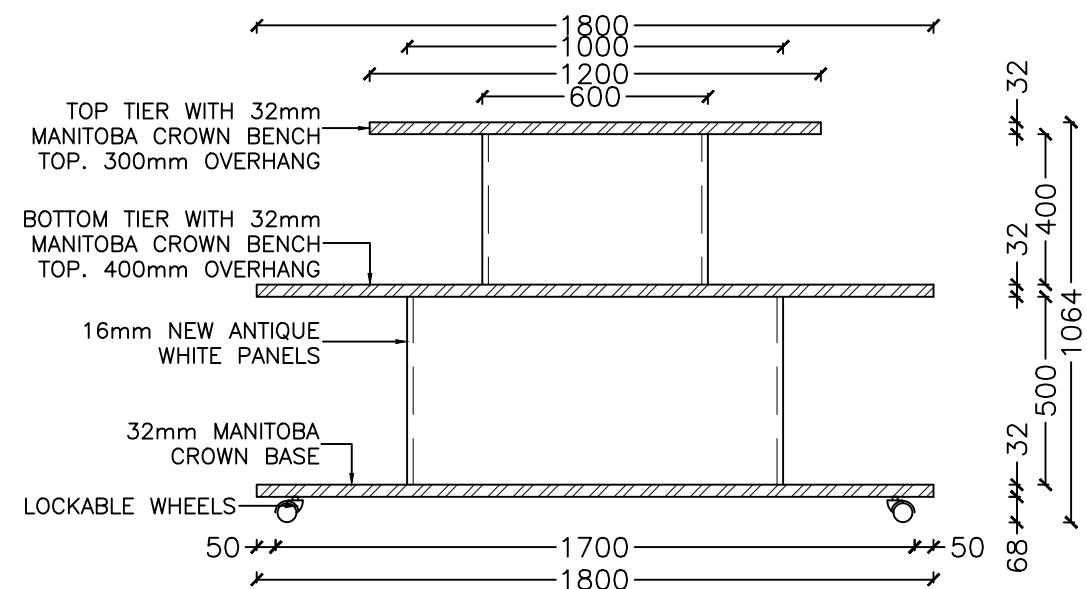

GONDOLA TYPE D
SECTION

11 GONDOLA TYPE D
597_09 DETAILS 1:20



PO Box 698 Liverpool
NSW 2170 Australia
Tel: +61 2 9826 0666
Fax: +61 2 9826 0122
www.bams.com.au

NSW: 88823C
VIC: CB-L 3112
WA: S.879
QLD: 1068845
ACT: 200579
SA: BLD 87326
TAS: CC4768 U
NZ: LBP100682


PROJECT HOME AND KITCHEN
ROUSE HILL TOWN CENTRE
ROUSE HILL NSW
TITLE Gondola Type D & E Details

REV A SCALE 1:20
DRAWN BY LZ DATE 02.10.13 AUTH. BZ
JOB NO 597_18

SHEET	ISSUE	BY	DESCRIPTION	DATE
A3	A	LZ	CREATED	02.10.13

CLIENT APPROVAL


SHEET NO

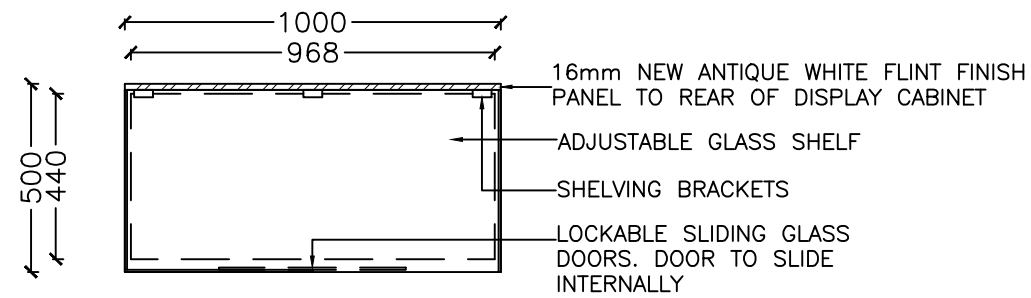


LOCKABLE DISPLAY UNIT
PLAN

NOTES:

- ALL FORMICA AND LAMINEX LAMINATES ARE TO BE MANUFACTURED FROM GREENFIRST PRODUCTS
- ALL CABINETRY, CARCASSES AND JOINERY ARE TO BE MANUFACTURED FROM GREENFIRST PRODUCTS.

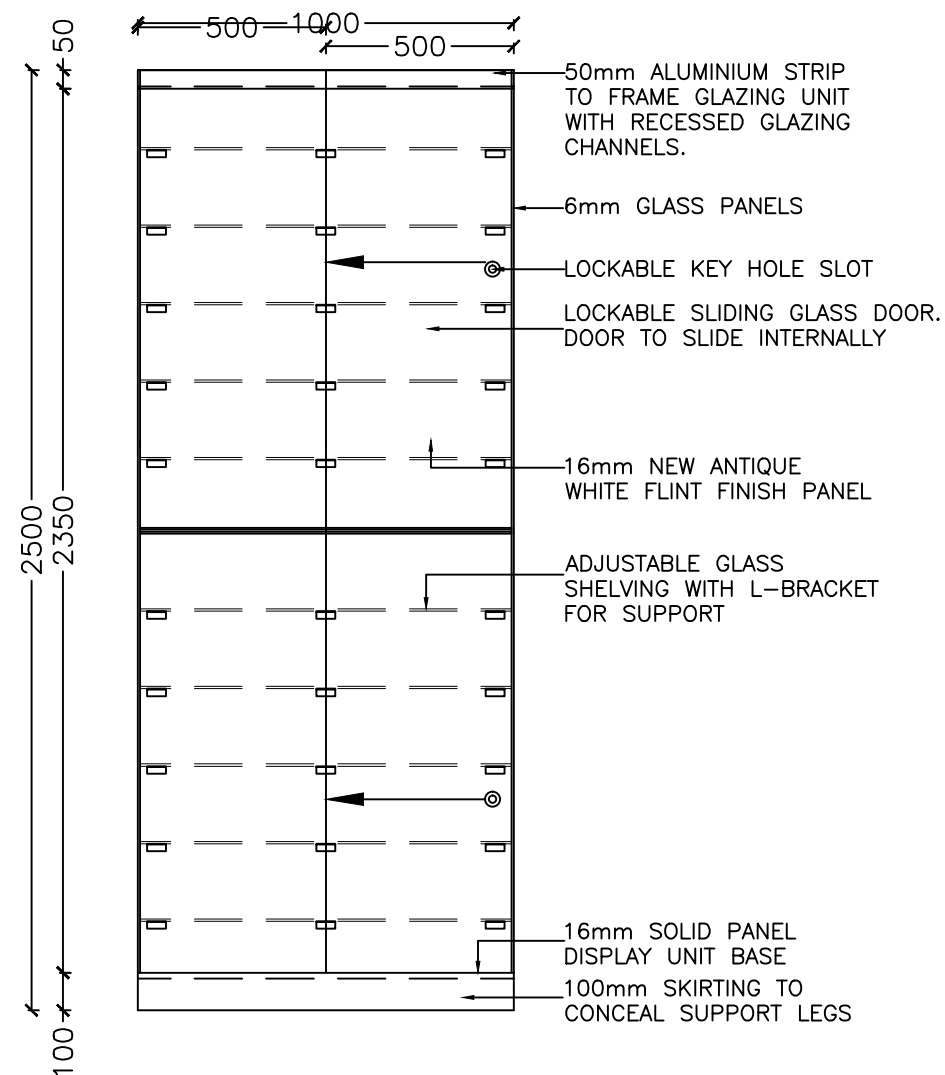

LOCKABLE DISPLAY UNIT
ELEVATION

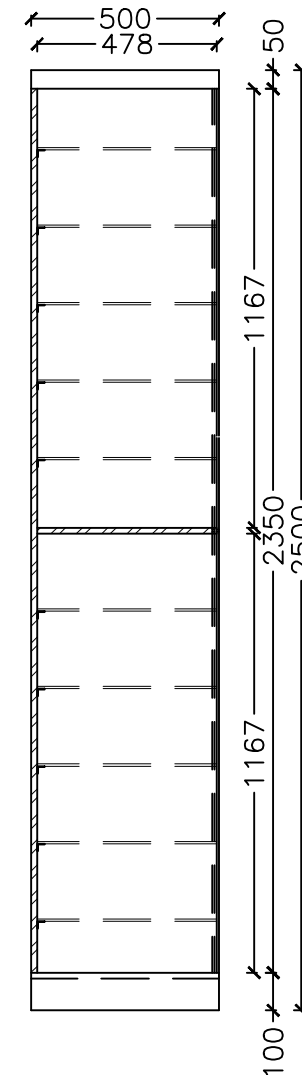

LOCKABLE DISPLAY UNIT
SECTION

12 LOCKABLE DISPLAY UNIT
597_10 DETAILS 1:20




PO Box 698 Liverpool
NSW 2170 Australia
Tel: +61 2 9826 0666
Fax: +61 2 9826 0122
www.bams.com.au


NSW: 88823C
VIC: CB-L 3112
WA: S.879
QLD: 1068845
ACT: 200579
SA: BLD 87326
TAS: CC4768 U
NZ: LBP100682

These plans remain the property of Building & Maintenance Services(BAMS) Pty Ltd at all times.
The copying of ALL or PART of the drawings is expressly FORBIDDEN without APPROVAL from BAMS COPY RIGHT RESERVED©


PROJECT	HOME AND KITCHEN ROUSE HILL TOWN CENTRE ROUSE HILL NSW	REV	A	SCALE	1:20	SHEET	A3	ISSUE	BY	DESCRIPTION	DATE
		DRAWN BY	LZ	DATE	02.10.13	AUTH.	BZ	CLIENT APPROVAL			02.10.13
TITLE	Lockable Glass Display Unit Detail	JOB NO		597_19		SHEET NO					

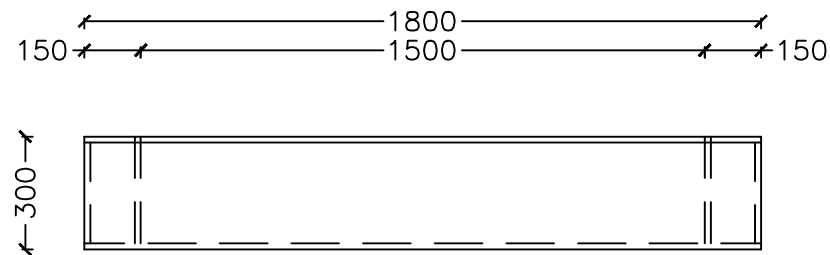

DISPLAY BLADE A
PLAN

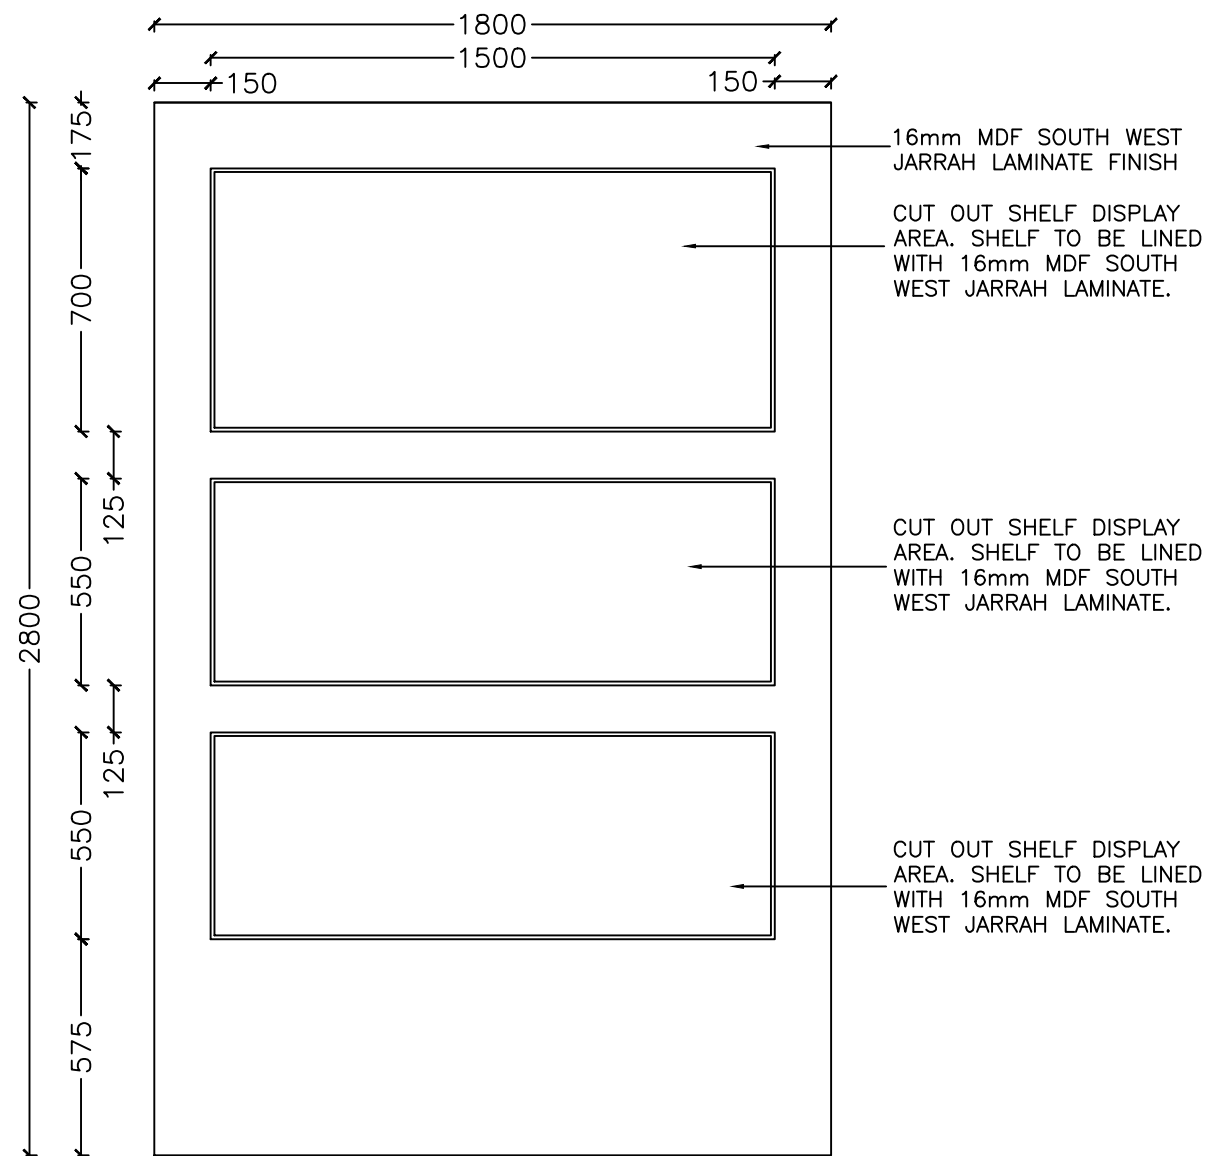


DISPLAY BLADE A
ELEVATION

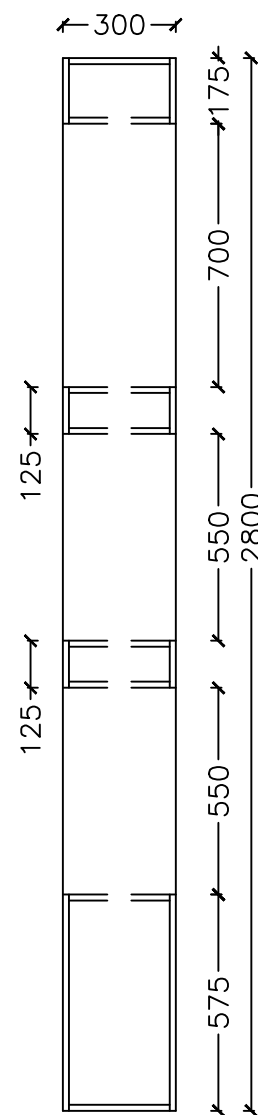

DISPLAY BLADE A
SECTION

NOTES:

- ALL FORMICA AND LAMINEX LAMINATES ARE TO BE MANUFACTURED FROM GREENFIRST PRODUCTS
- ALL CABINETRY, CARCASSES AND JOINERY ARE TO BE MANUFACTURED FROM GREENFIRST PRODUCTS.

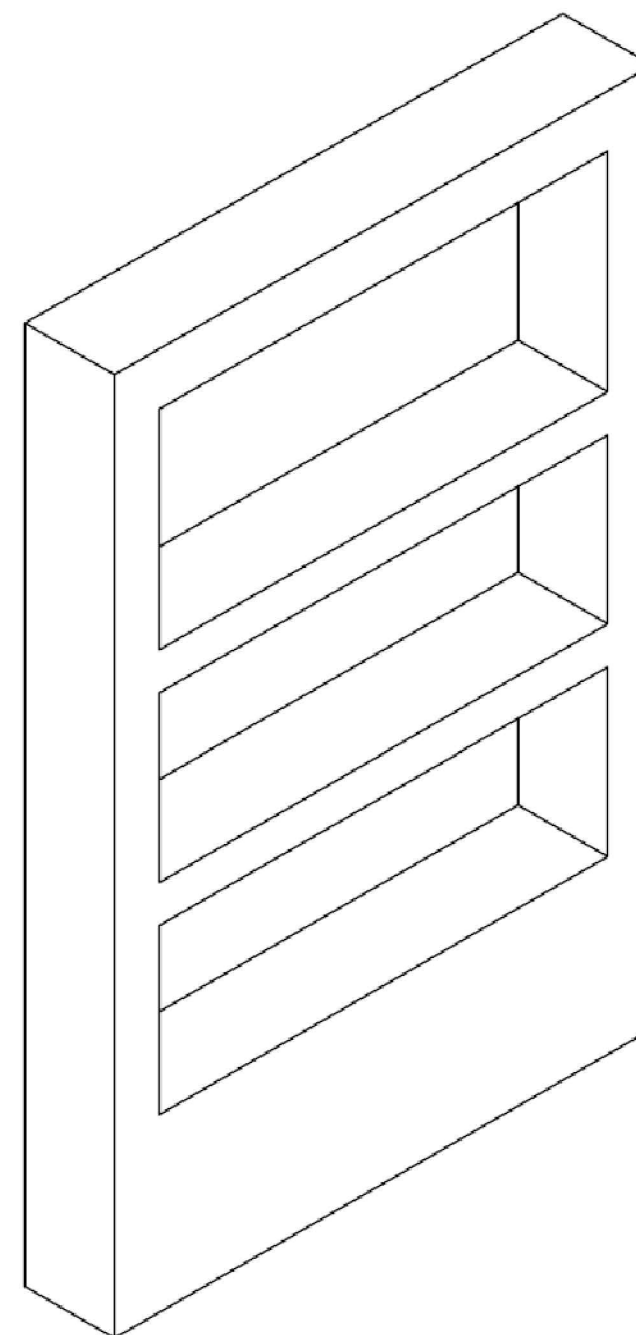

DISPLAY BLADE A
3D PERSPECTIVE 1:20

13
597_11

DISPLAY BLADE A
DETAILS 1:20



PO Box 698 Liverpool
NSW 2170 Australia
Tel: +61 2 9826 0666
Fax: +61 2 9826 0122
www.bams.com.au

NSW: 88823C
VIC: CB-L 3112
WA: S.879
QLD: 1068845
ACT: 200579
SA: BLD 87326
TAS: CC4768 U
NZ: LBP100682

These plans remain the property of Building & Maintenance Services(BAMS) Pty Ltd at all times.
The copying of ALL or PART of the drawings is expressly FORBIDDEN without APPROVAL from BAMS COPY RIGHT RESERVED©

PROJECT HOME AND KITCHEN
ROUSE HILL TOWN CENTRE
ROUSE HILL NSW

TITLE Display Blade A Detail

REV A SCALE 1:20

DRAWN BY LZ DATE 02.10.13 AUTH. BZ


JOB NO 597_20

SHEET A3


CLIENT APPROVAL

SHEET NO

ISSUE	BY	DESCRIPTION	DATE
A	LZ	CREATED	02.10.13

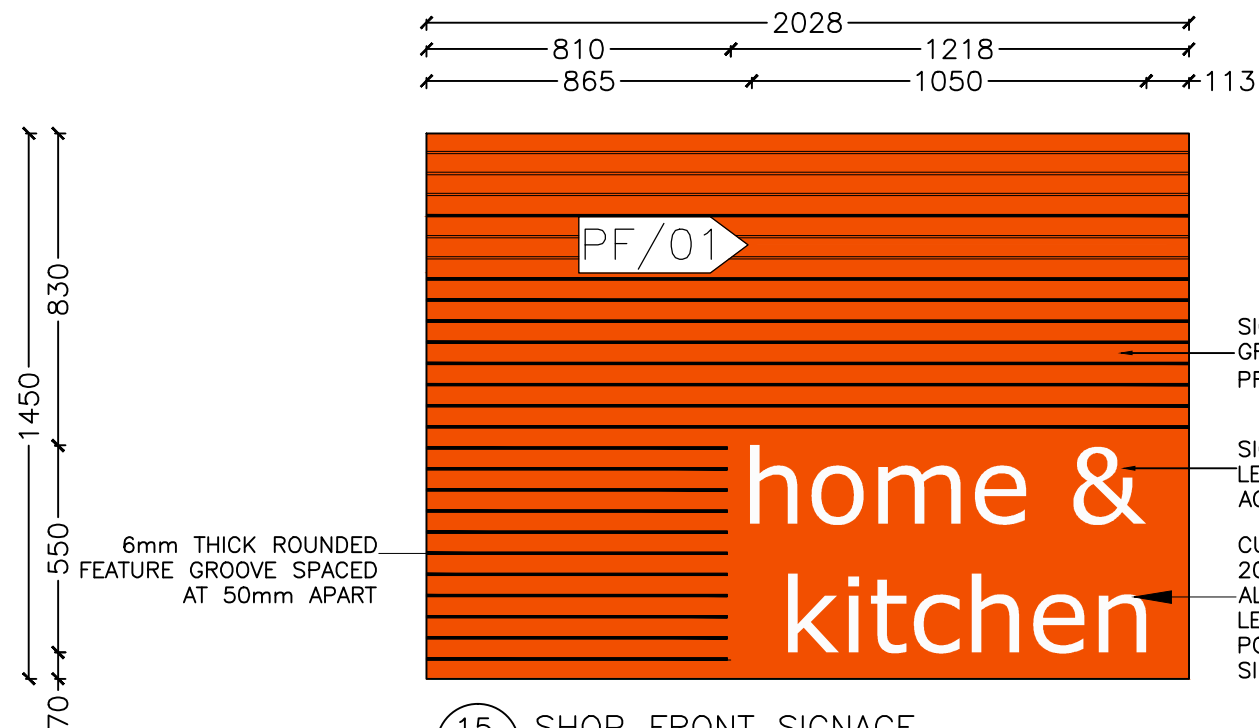

15 SHOP FRONT SIGNAGE
597_13 ELEVATION

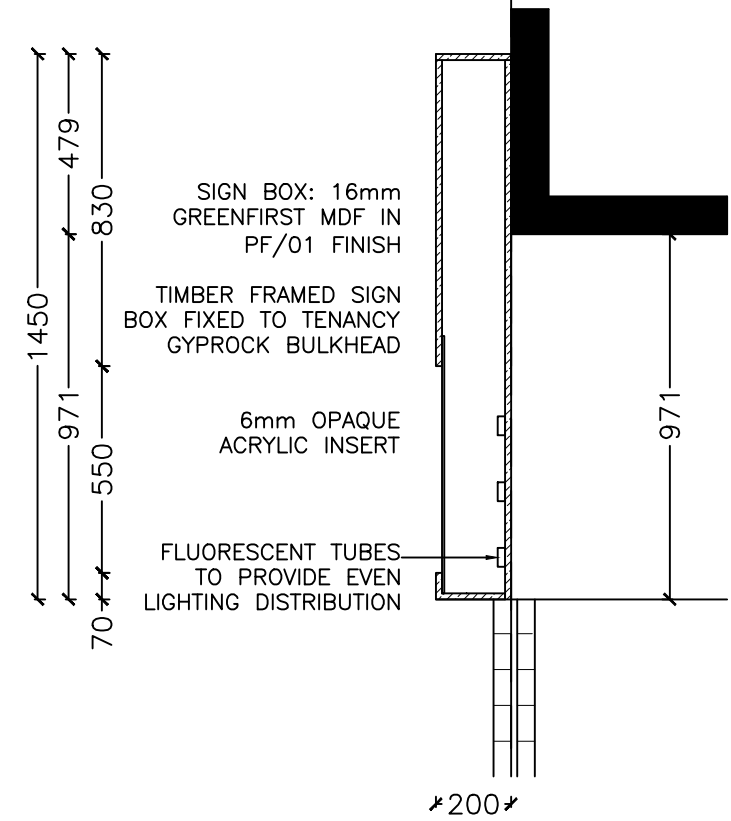

16 SHOP FRONT SIGNAGE
597_13 SECTION



PO Box 698 Liverpool
NSW 2170 Australia
Tel: +61 2 9826 0666
Fax: +61 2 9826 0122
www.bams.com.au

NSW: 88823C
VIC: CB-L 3112
WA: S.879
QLD: 1068845
ACT: 200579
SA: BLD 87326
TAS: CC4768 U
NZ: LBP100682

These plans remain the property of Building & Maintenance Services(BAMS) Pty Ltd at all times.
The copying of ALL or PART of the drawings is expressly FORBIDDEN without APPROVAL from BAMS COPY RIGHT RESERVED©

PROJECT HOME AND KITCHEN
ROUSE HILL TOWN CENTRE
ROUSE HILL NSW
TITLE Signage Details

REV A SCALE 1:20
DRAWN BY LZ DATE 02.10.13 AUTH. BZ
JOB NO 597_21

SHEET A3
CLIENT APPROVAL
SHEET NO

ISSUE	BY	DESCRIPTION	DATE
A	LZ	CREATED	02.10.13